


# COVERED WALKWAY

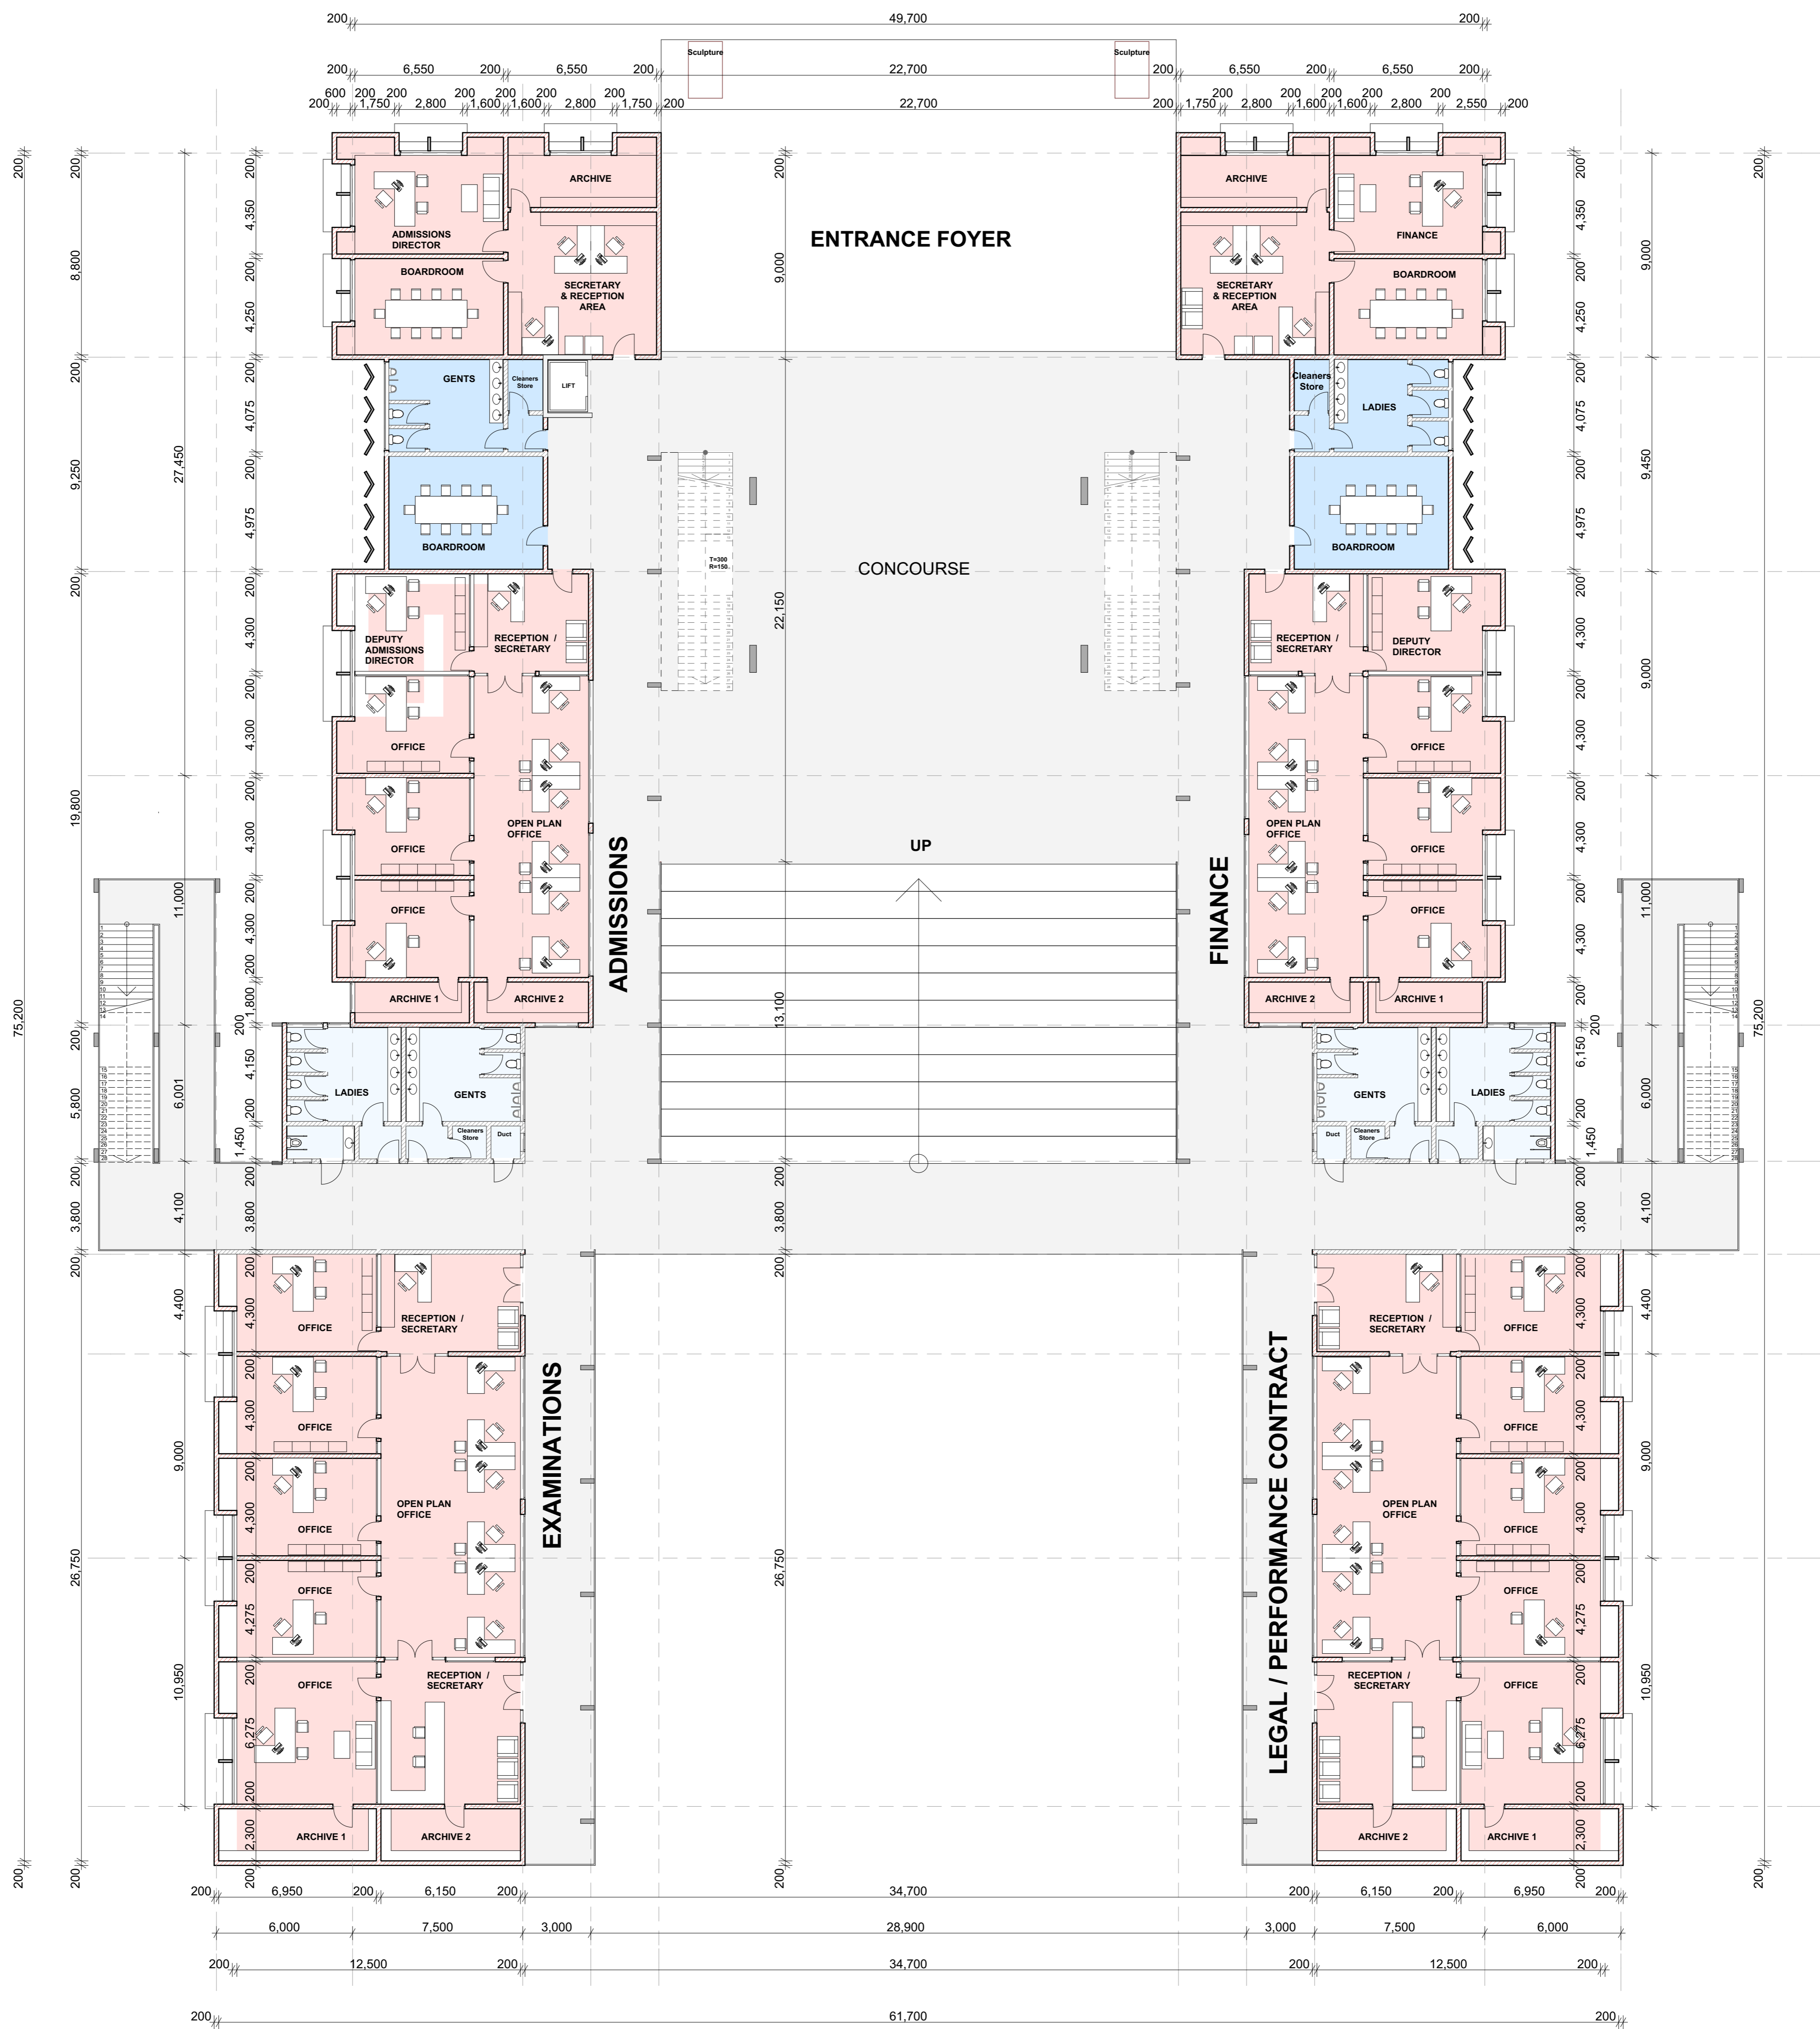

## GROUND FLOOR


Scale: 1:150

### ADMINISTRATION BLOCK

DATE 03.10.2016

### PROPOSED ADMINISTRATION BLOCK FOR KOITALEL SAMOEI UNIVERSITY COLLEGE NANDI HILLS


MUSAU KIMEU, ARCHITECT  
Architects, Environmental Design Experts & Acoustics Specialists  
P.O BOX 6099-00100  
NAIROBI

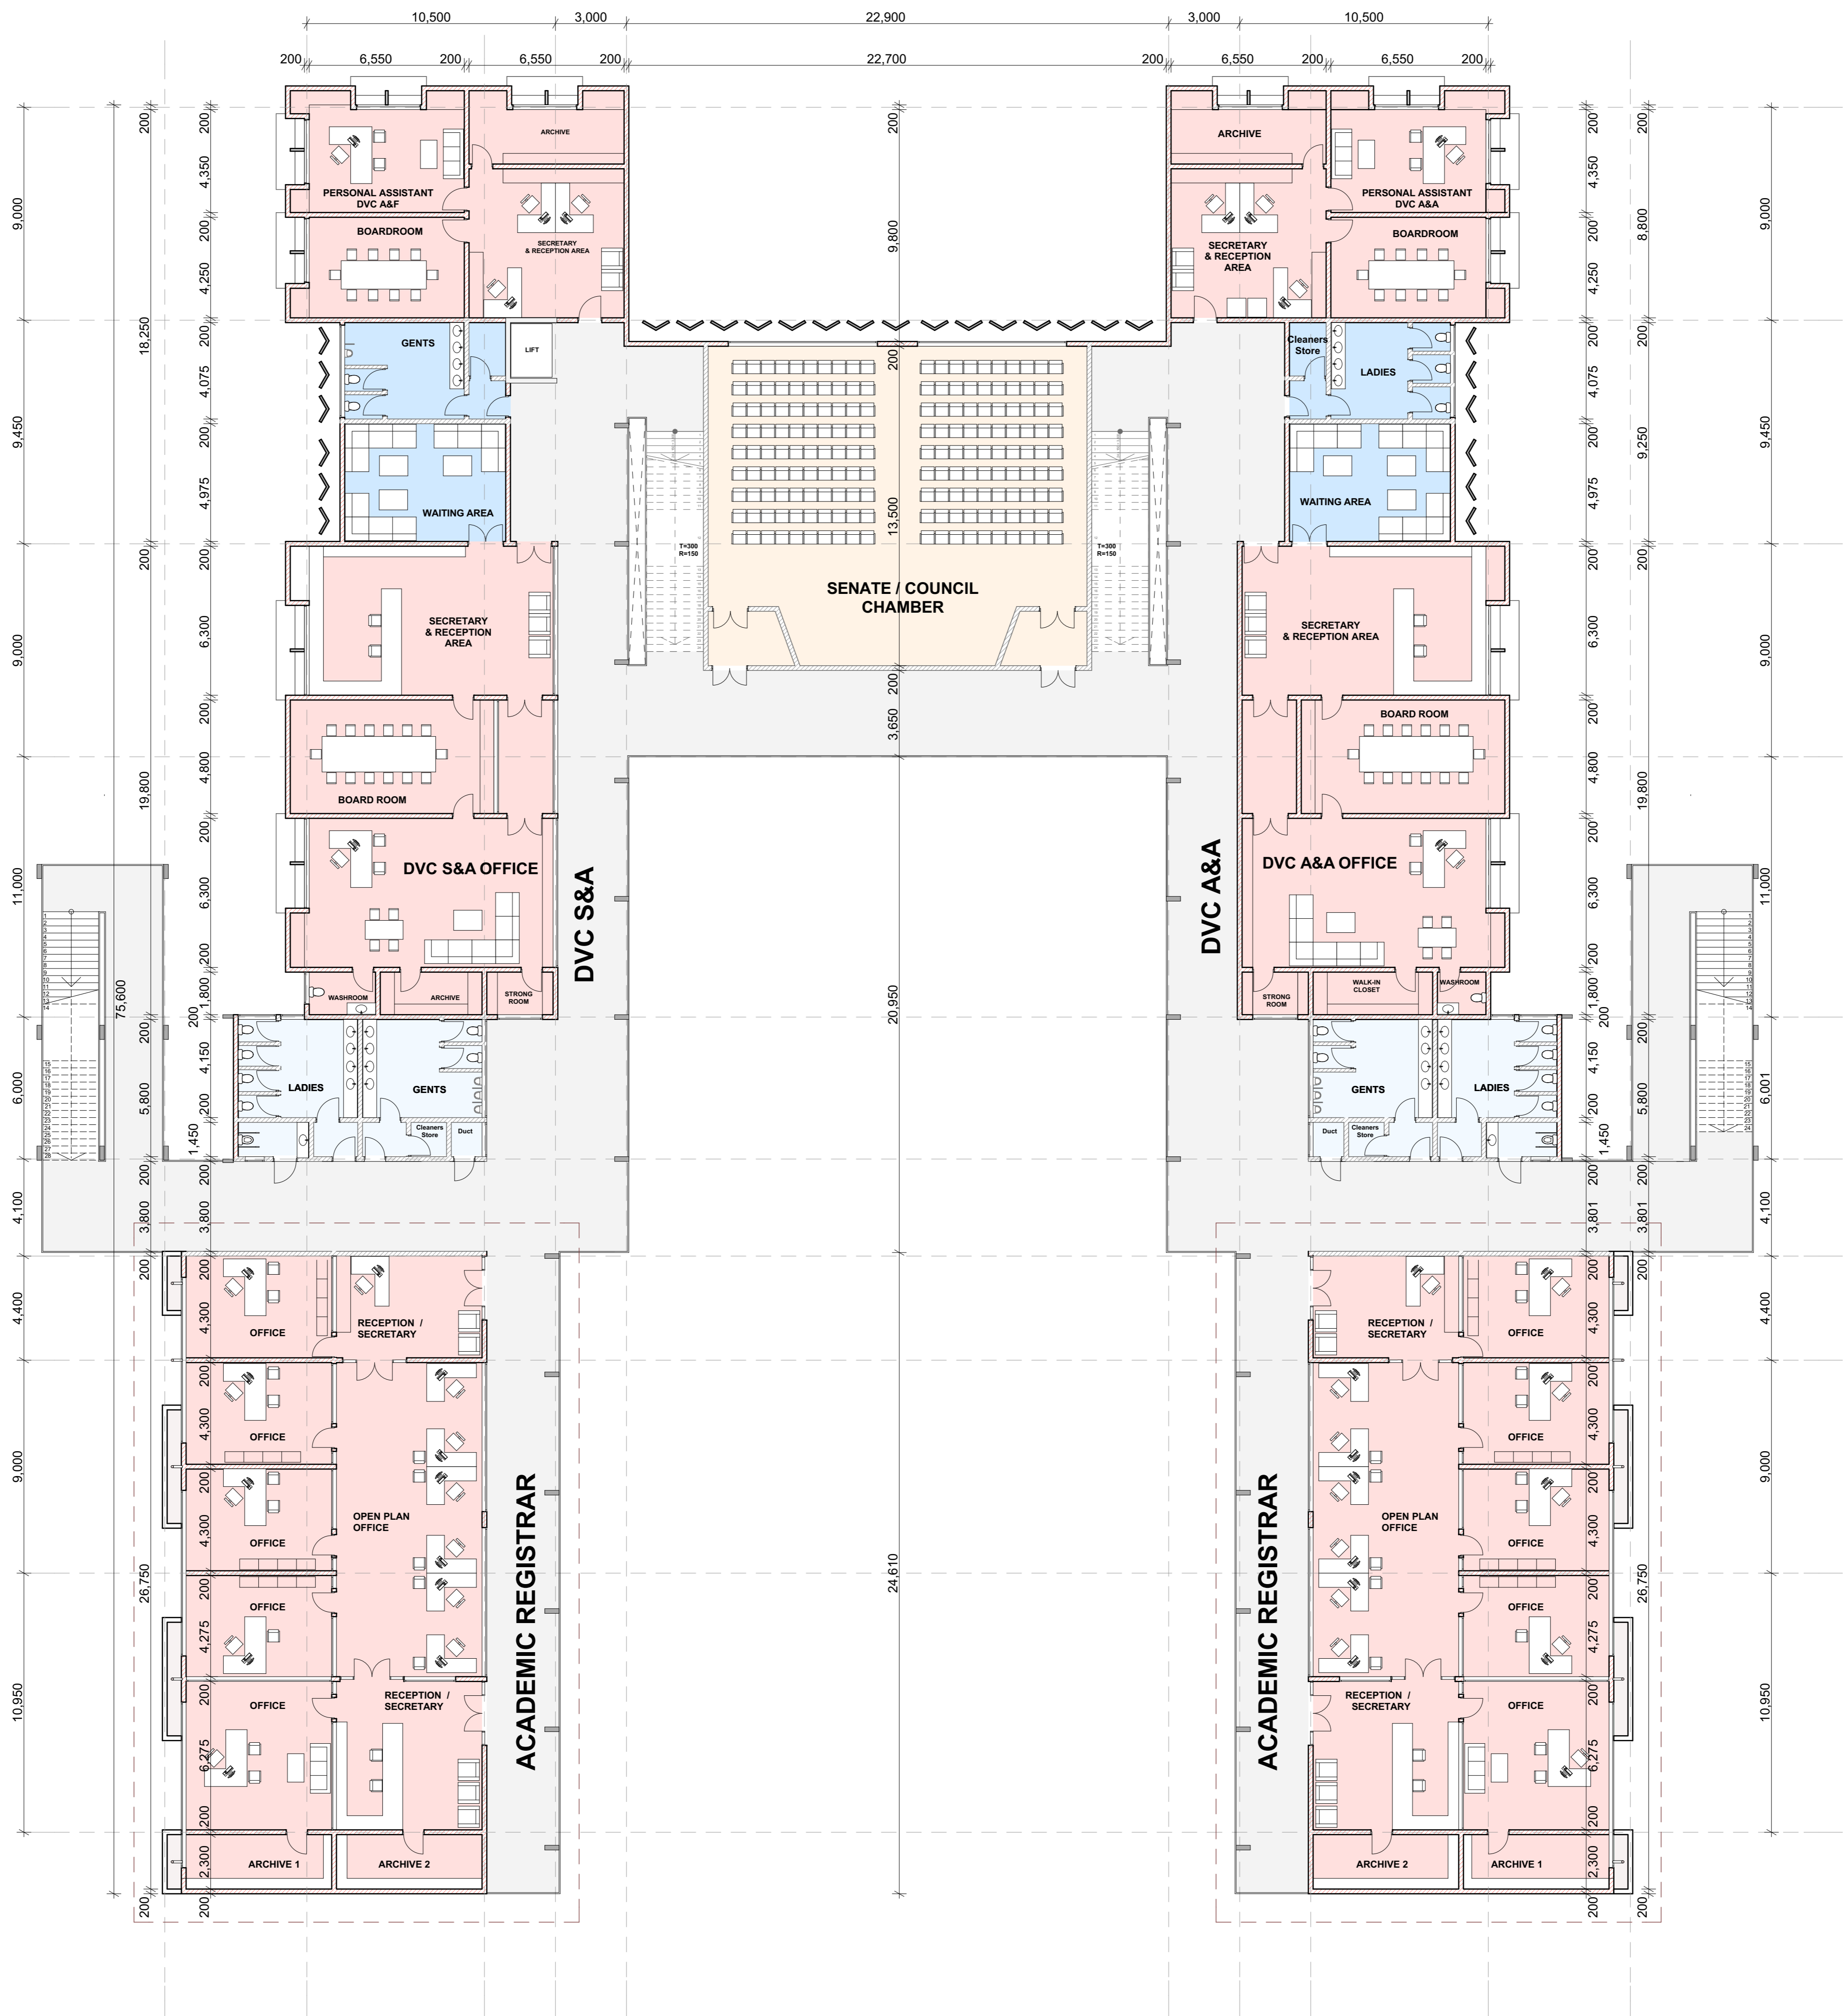

**FIRST FLOOR**


Scale: 1:150



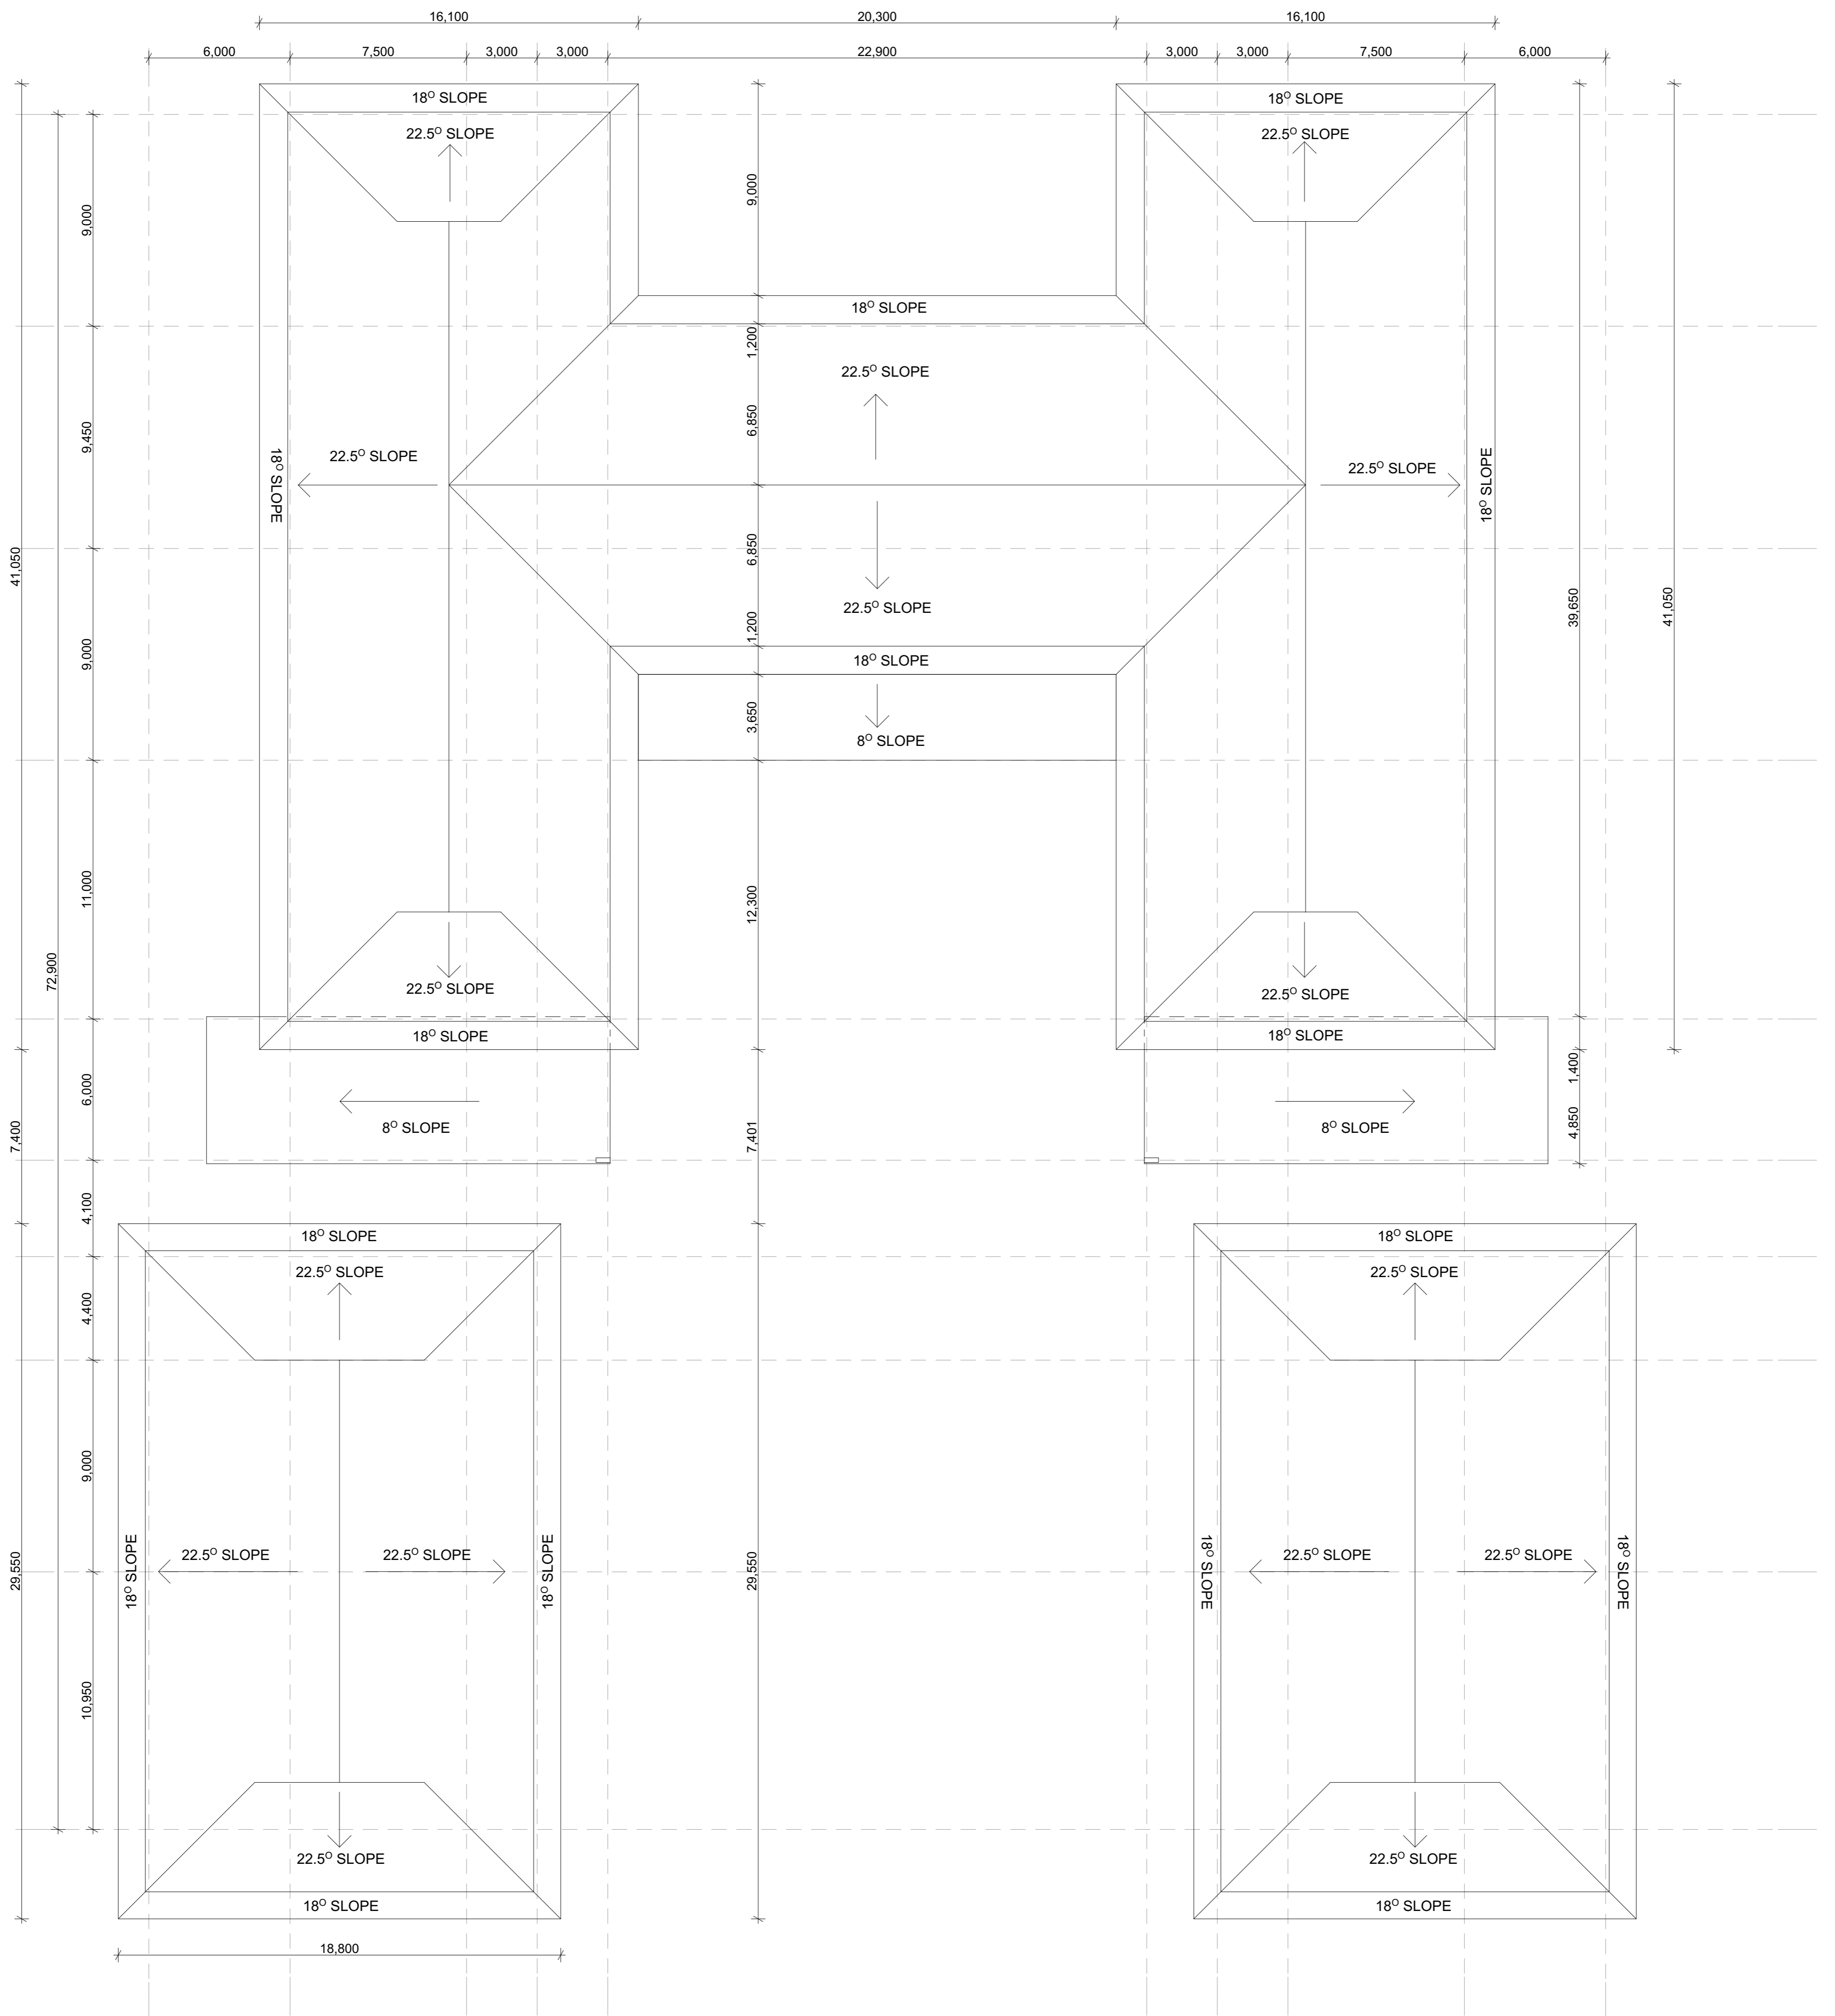

**ROOF PLAN**

Scale:1:150

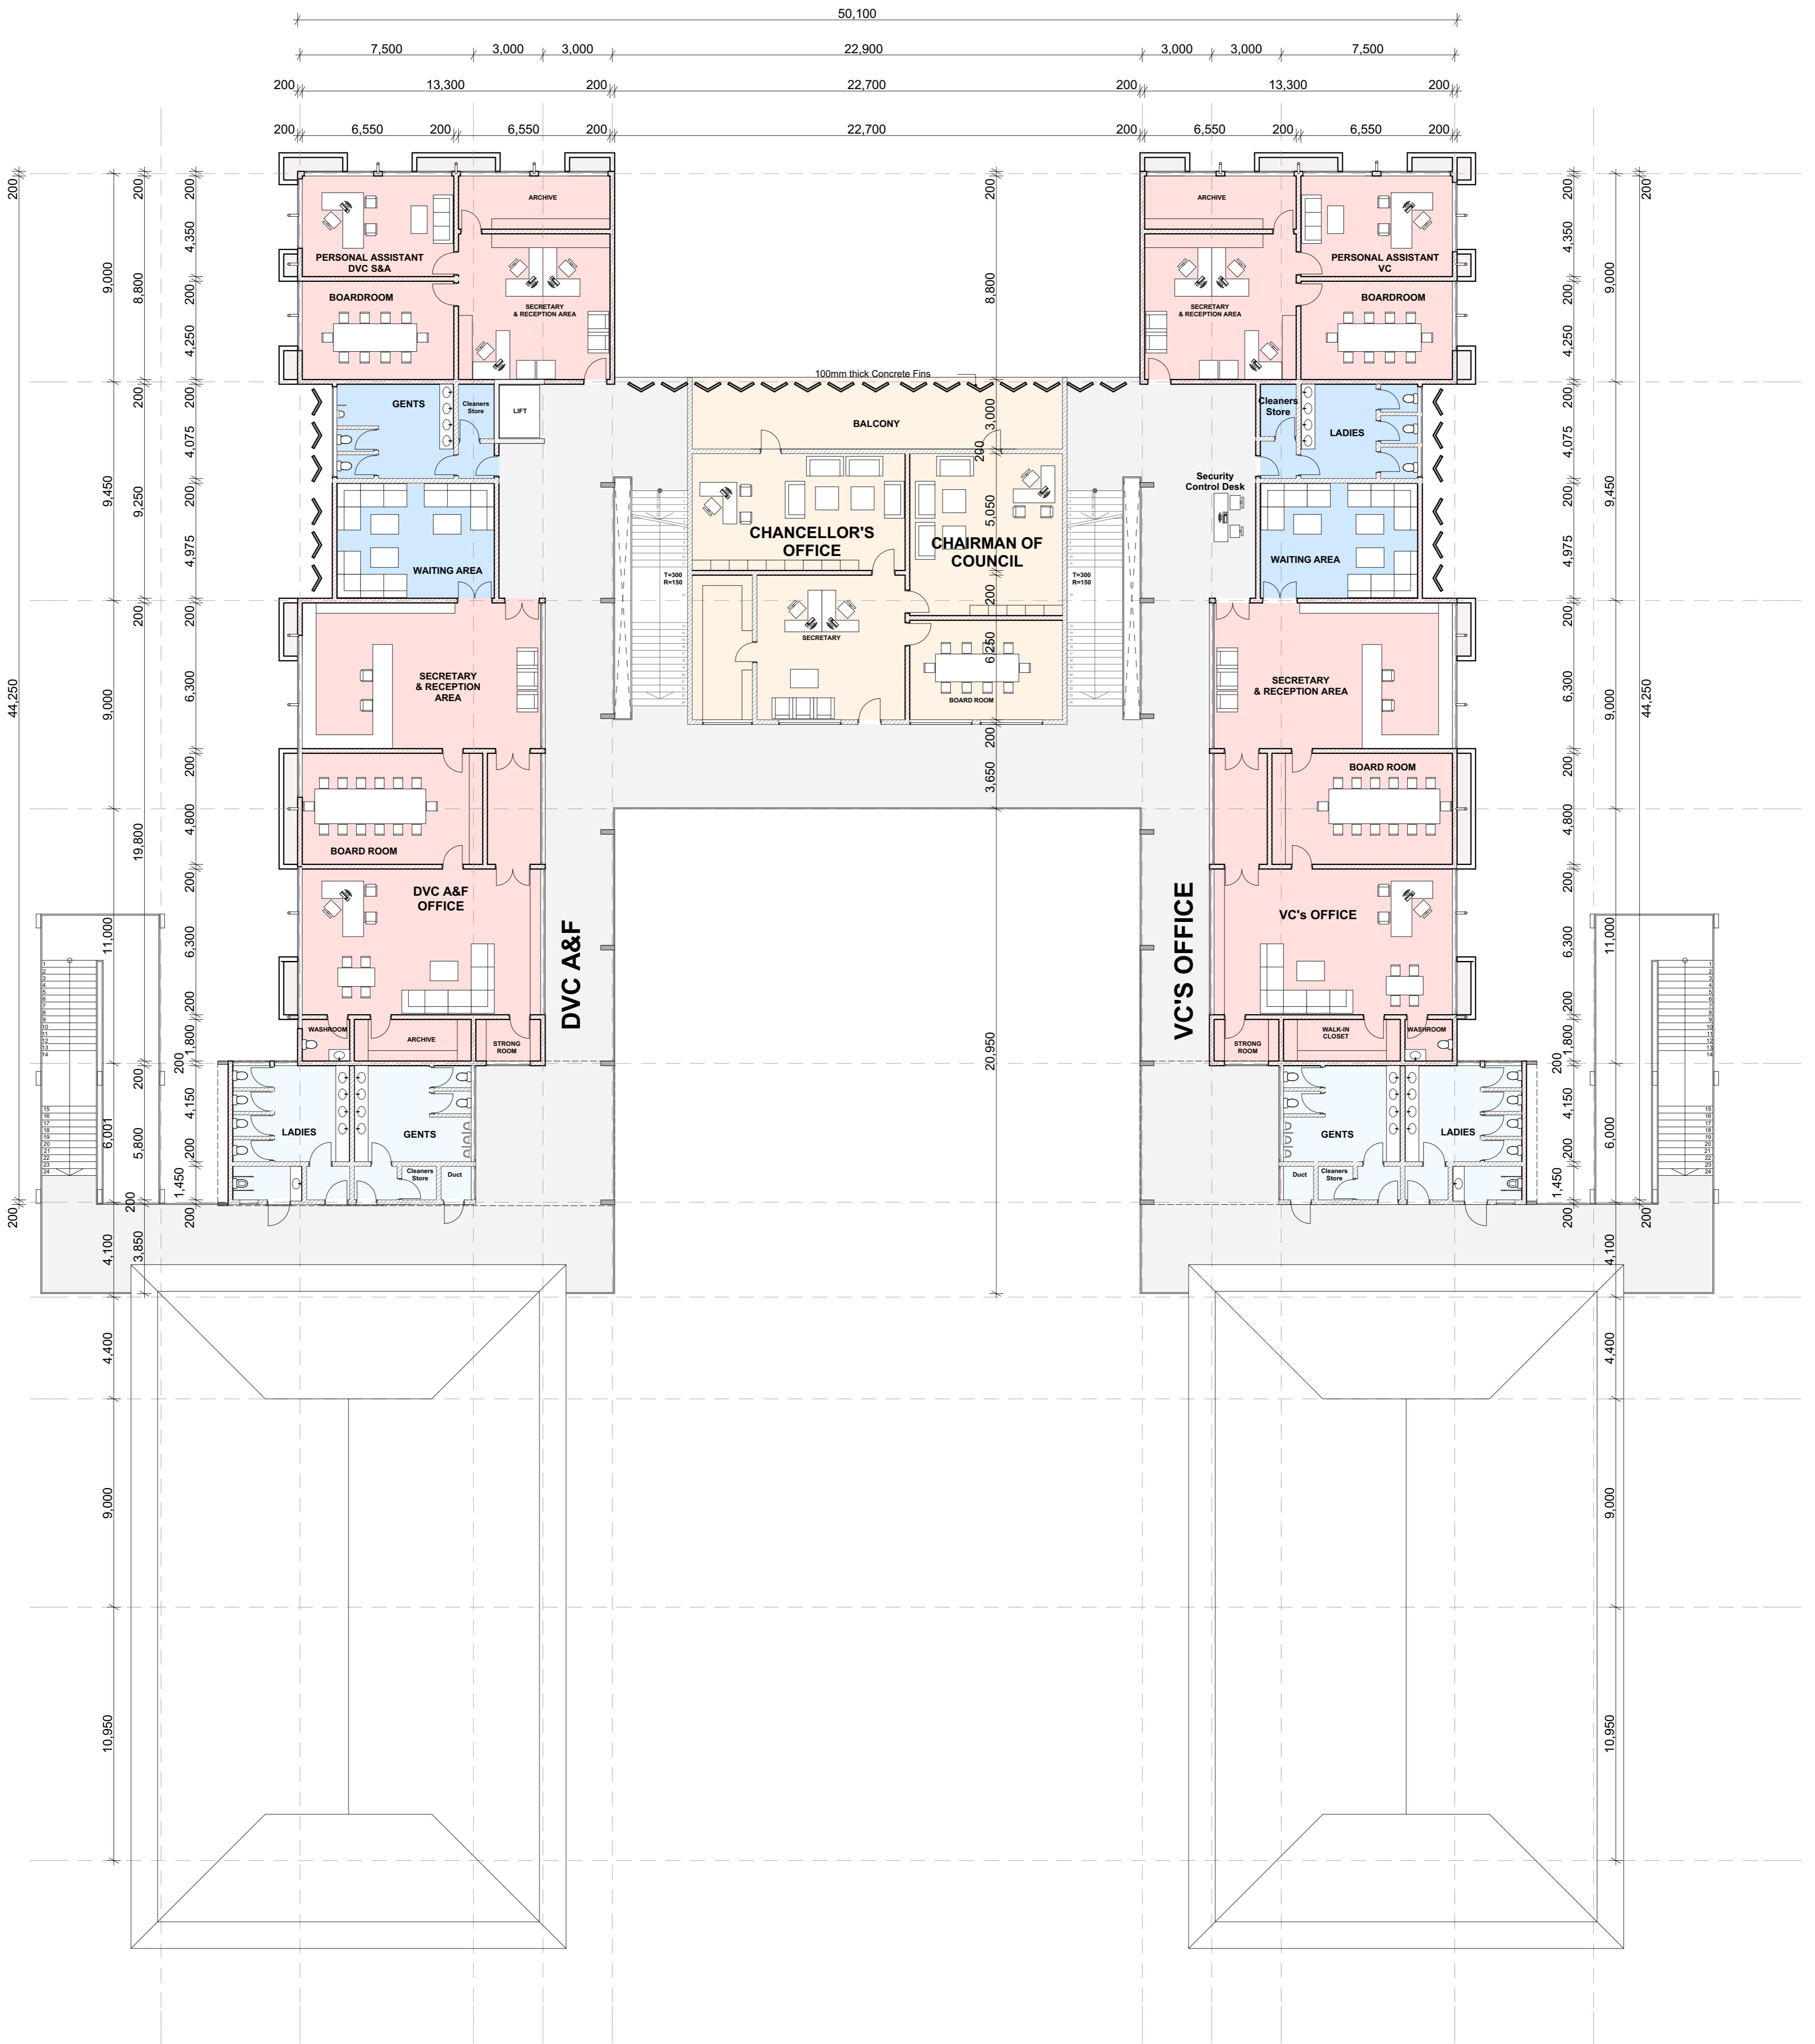

**SECOND FLOOR**

Scale: 1:150