

NOTE:

Floor finish

Tiled with 450*450 mm thick ceramic tiles

Skirting

100mm high ceramic tile skirting.

Walls

Gypsum partitionings painted with 3 coats of medicryl anti bacterial emulsion paint

Ceiling

Gypsum ceiling painted with 3 coats of medicryl anti bacterial emulsion paint

Waiting bay area

200mm thick and 2400mm high masonry wall painted internal and keyed externally to detail



Grill door installed at the entrance and exit of the waiting bay

Roof

IT 5 sheets with gutters and down pipes

External

600*600 mm thick concrete paving slabs around the building

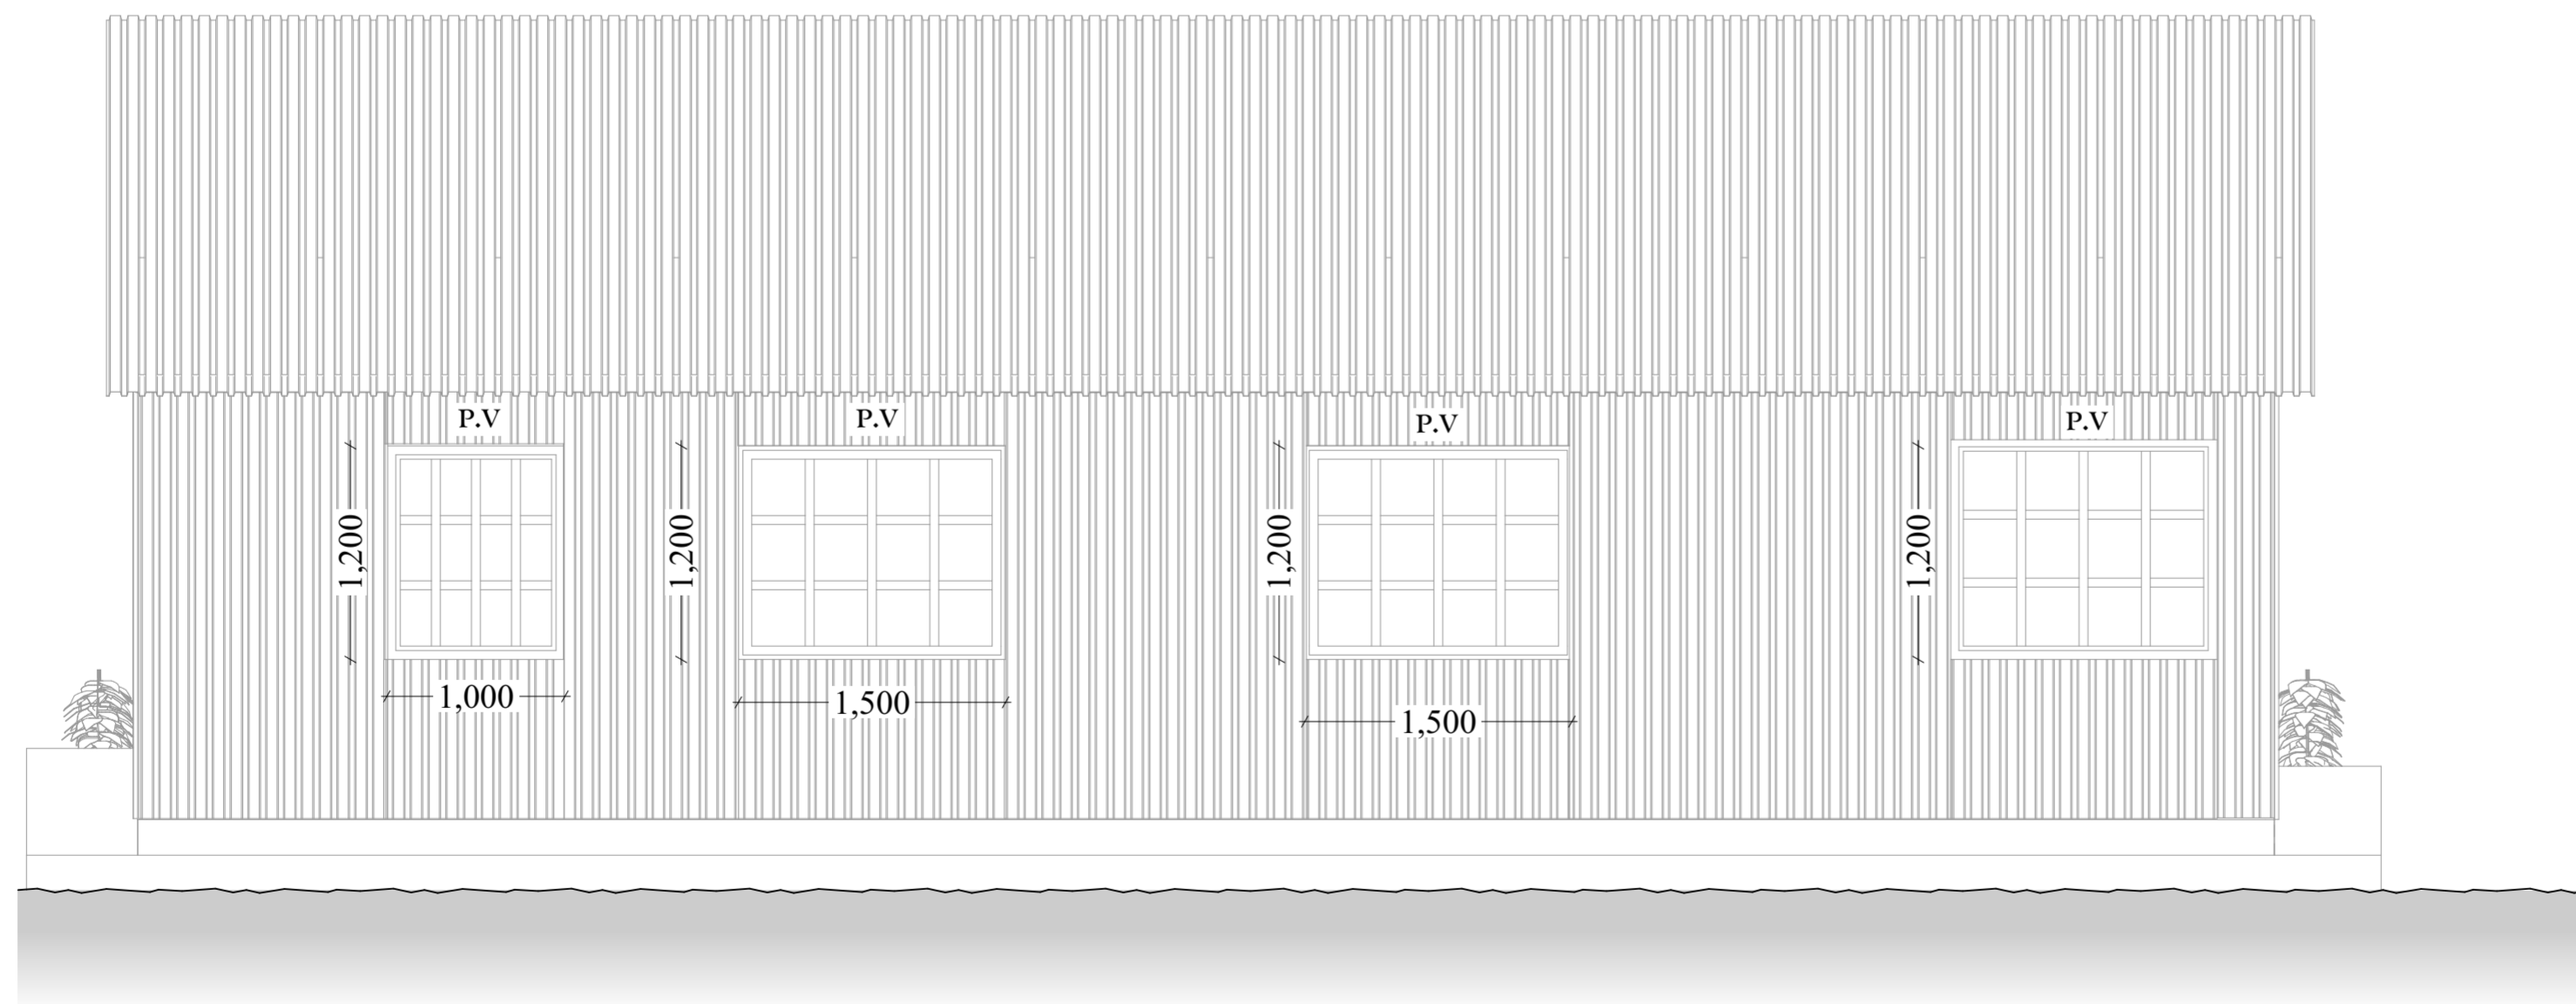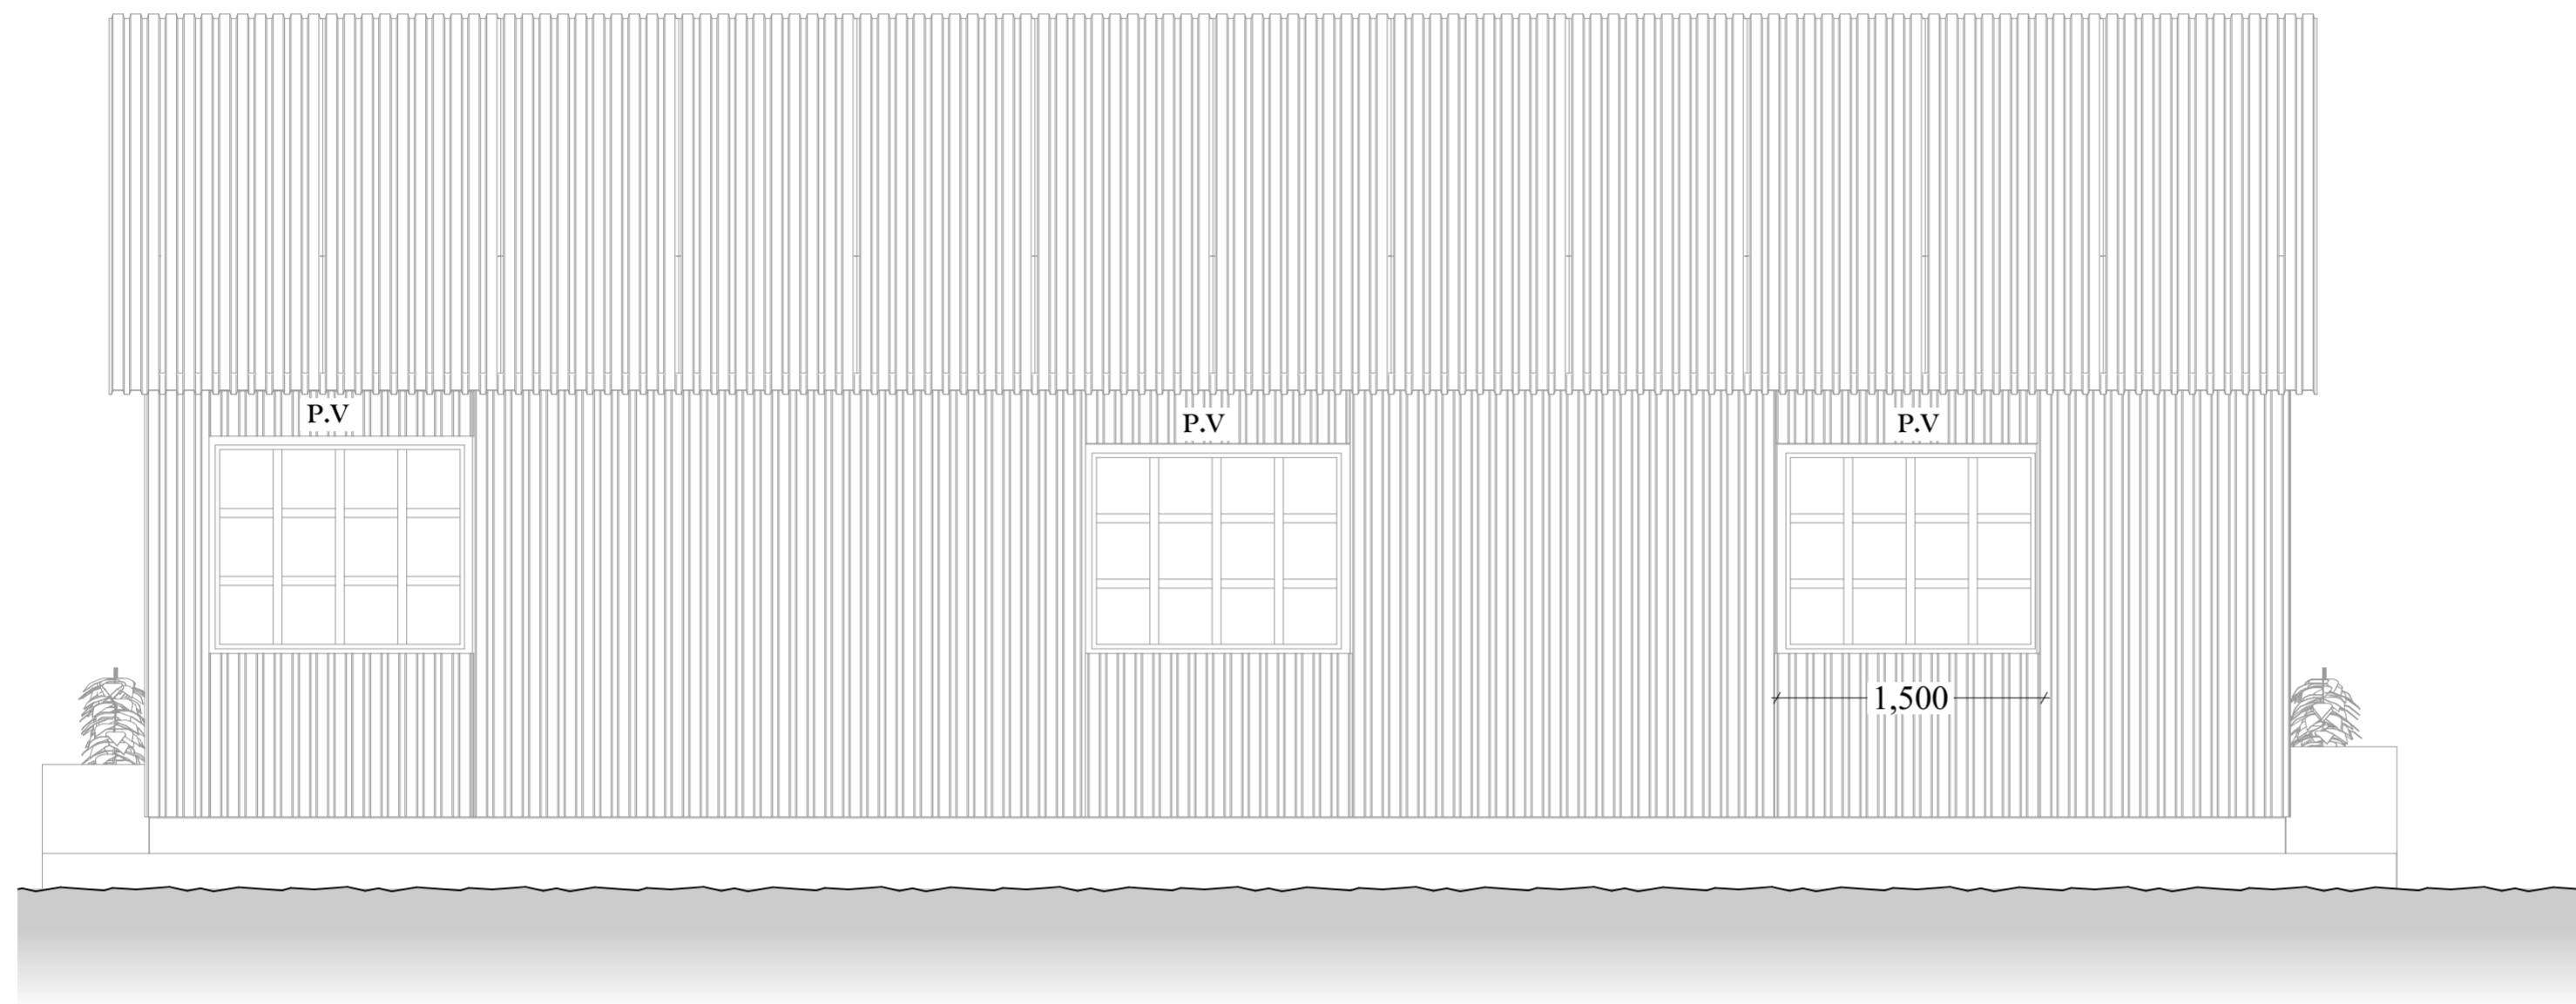

NOTE:

Floor finish

Tiled with 450*450 mm thick ceramic tiles

Skirting

100mm high ceramic tile skirting.

Walls

Gypsum partitionings painted with 3 coats of medicryl anti bacterial emulsion paint

Ceiling

Gypsum ceiling painted with 3 coats of medicryl anti bacterial emulsion paint

Waiting bay area

200mm thick and 2400mm high masonry wall painted internal and keyed externally to detail


Grill door installed at the entrance and exit of the waiting bay

Roof

IT 5 sheets with gutters and down pipes

External

600*600 mm thick concrete paving slabs around the building

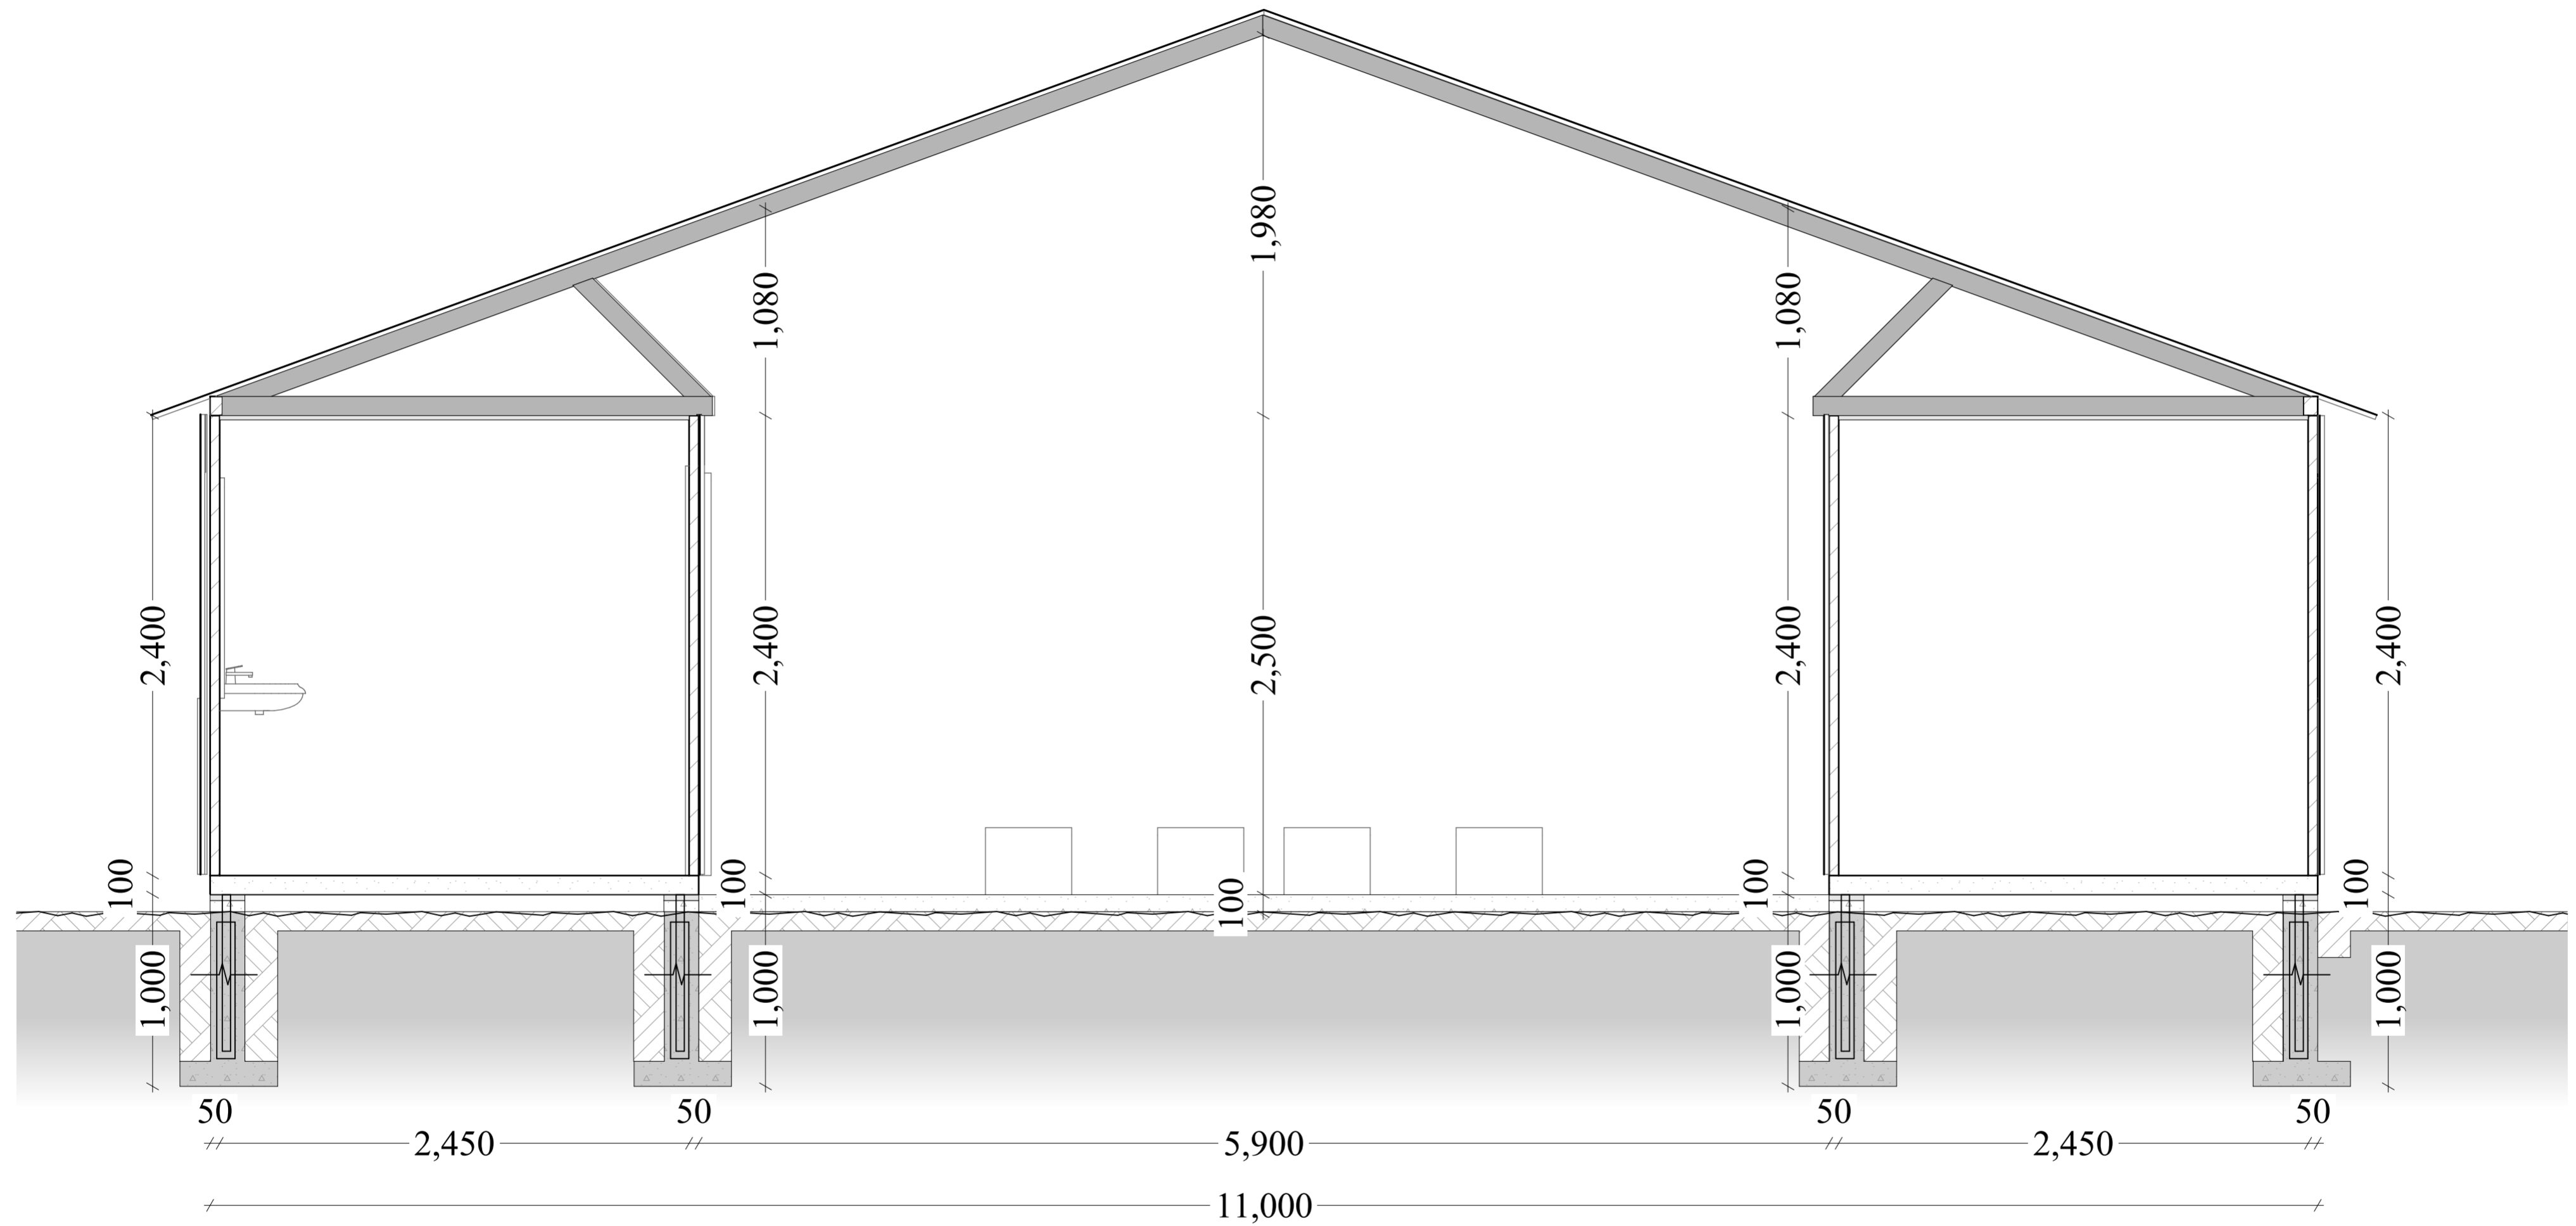

NOTE: FOUNDATION DEPTH IS 1M DEEP