


FABRICATED METERBOARD TO HOUSE 1 NO. THREE PHASE KPLC METER 4 NO. 160A,
6 NO. 125A, 3 NO. 63A MCCBs & 6 SPARE WAYS C/W ALL ASSOCIATED ACCESSORIES

LV BOARD DESIGN

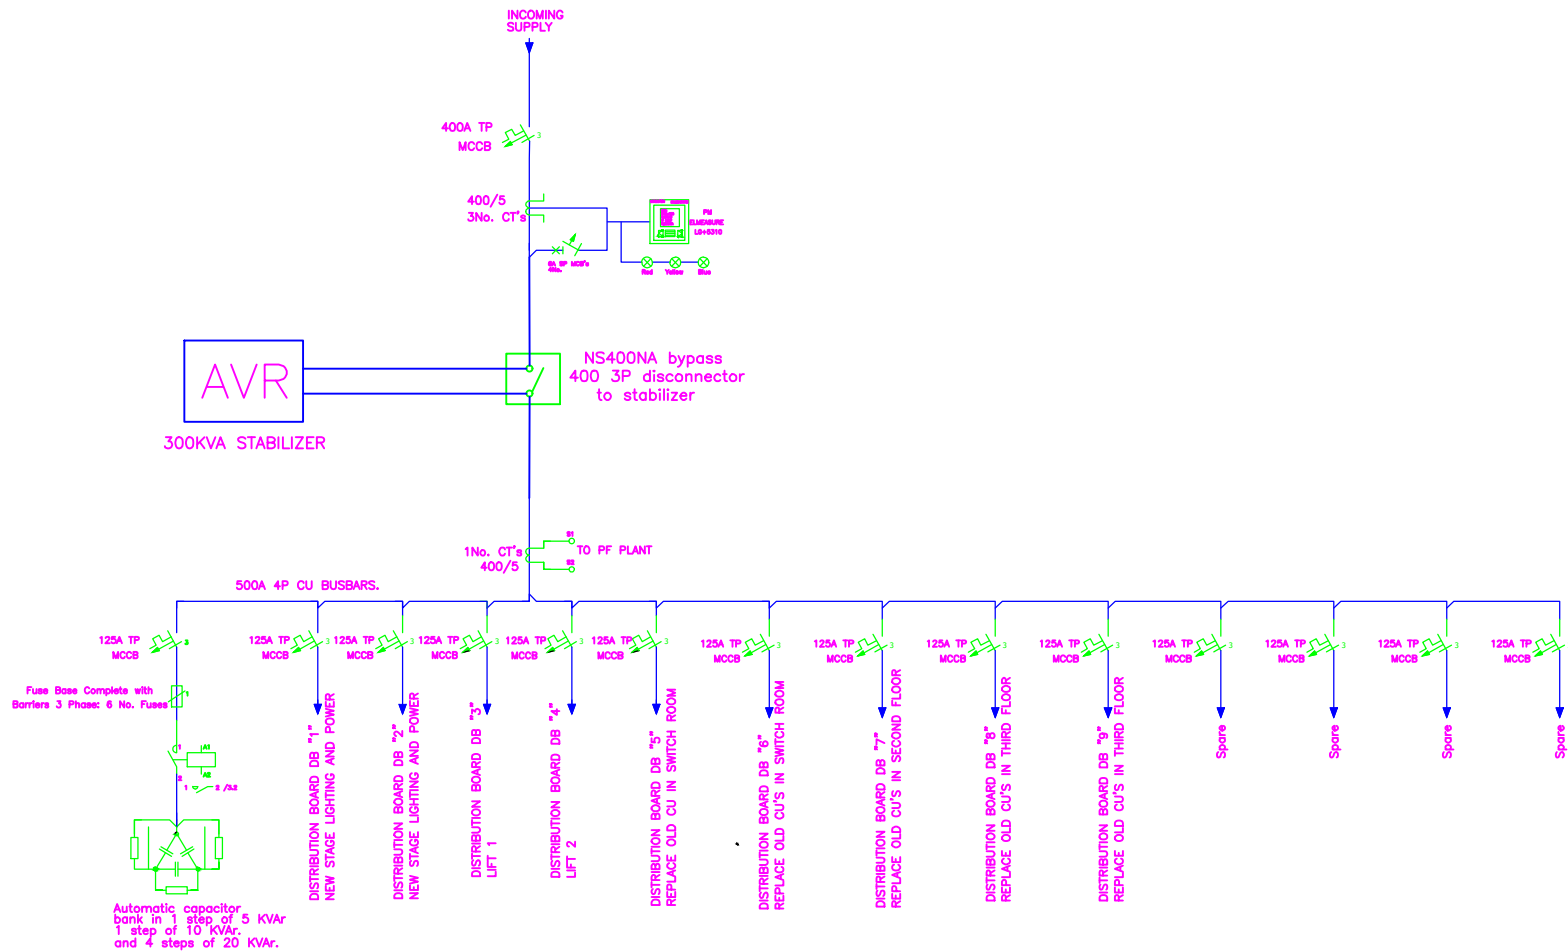

LV BOARD DESIGN